


P:\PROJECT DRAWINGS\DD-01\AERIAL EXHIBIT\BOUNDARY EXHIBIT.DWG plotted 5/23/2013 3:17:02 PM by PHIL BISHOP

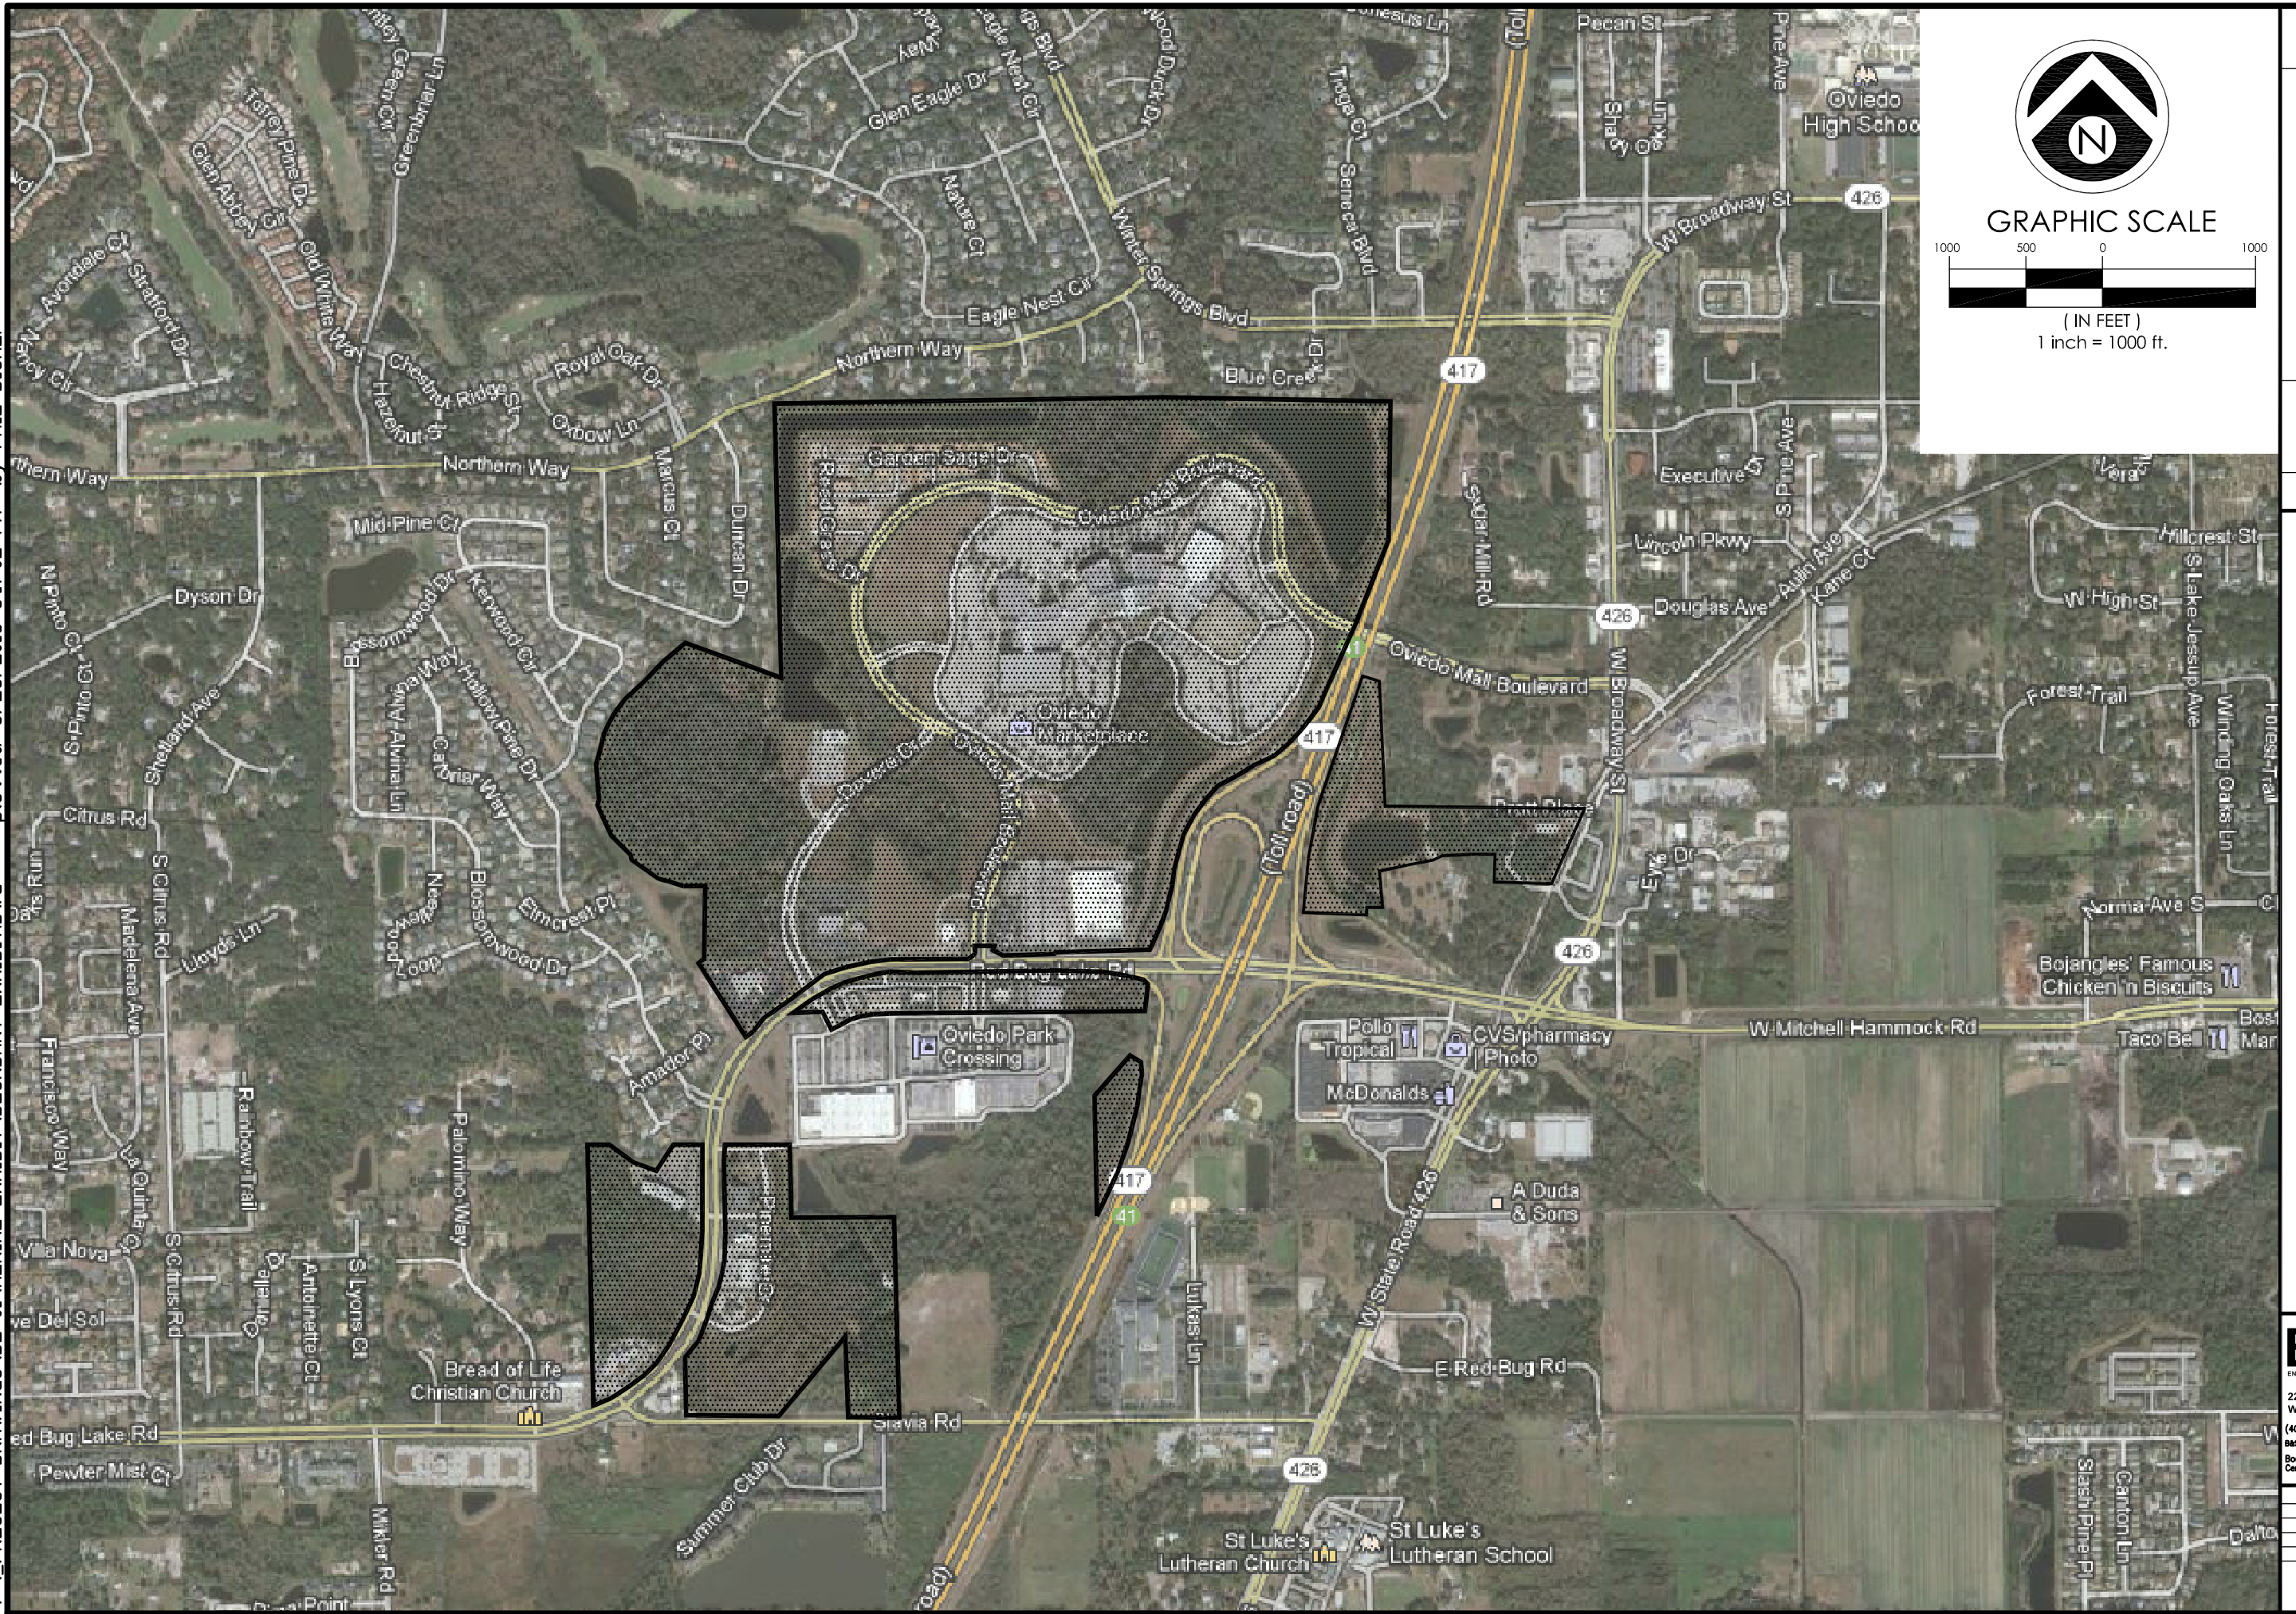

REV.	DATE	DESCRIPTION	APPD. BY

**DOVERTA COMMUNITY DEVELOPMENT DISTRICT
BOUNDARY EXHIBIT**

B&S
ENGINEERING CONSULTANTS, LLC
2265 Lee Road, Ste. 103,
Winter Park, FL 32789
(407) 960-5668
BES@bandeng.com
Board of Professional Engineers
Certificate No. 28973

JOB No.:	HS-002
DESIGNED BY:	p.l.b.
DRAWN BY:	ACAD
APPROVED BY:	MLS
DATE:	5/23/13
SHEET:	BE-1